




"BEACHCOMBER"

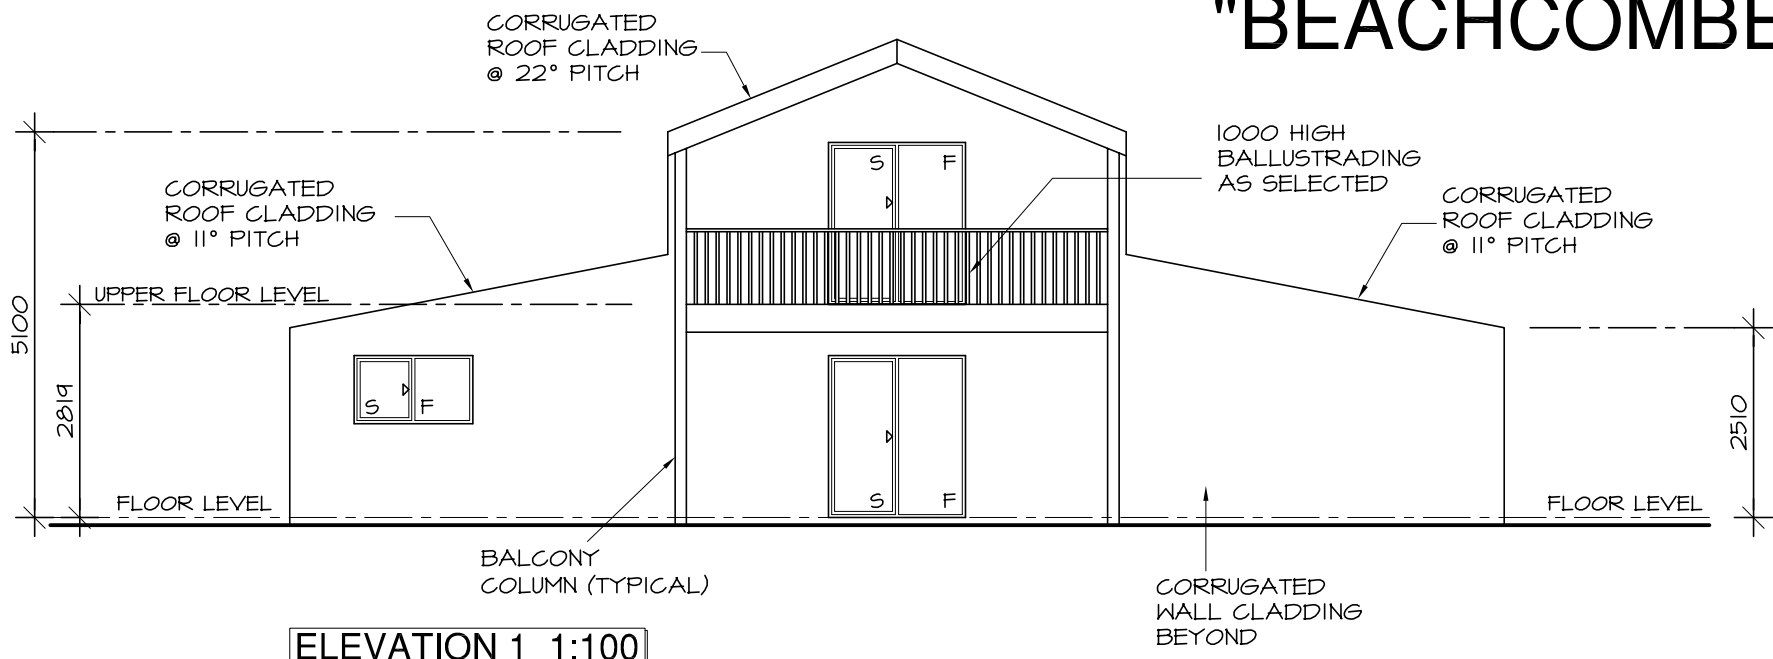


ELEVATION 1 1:100

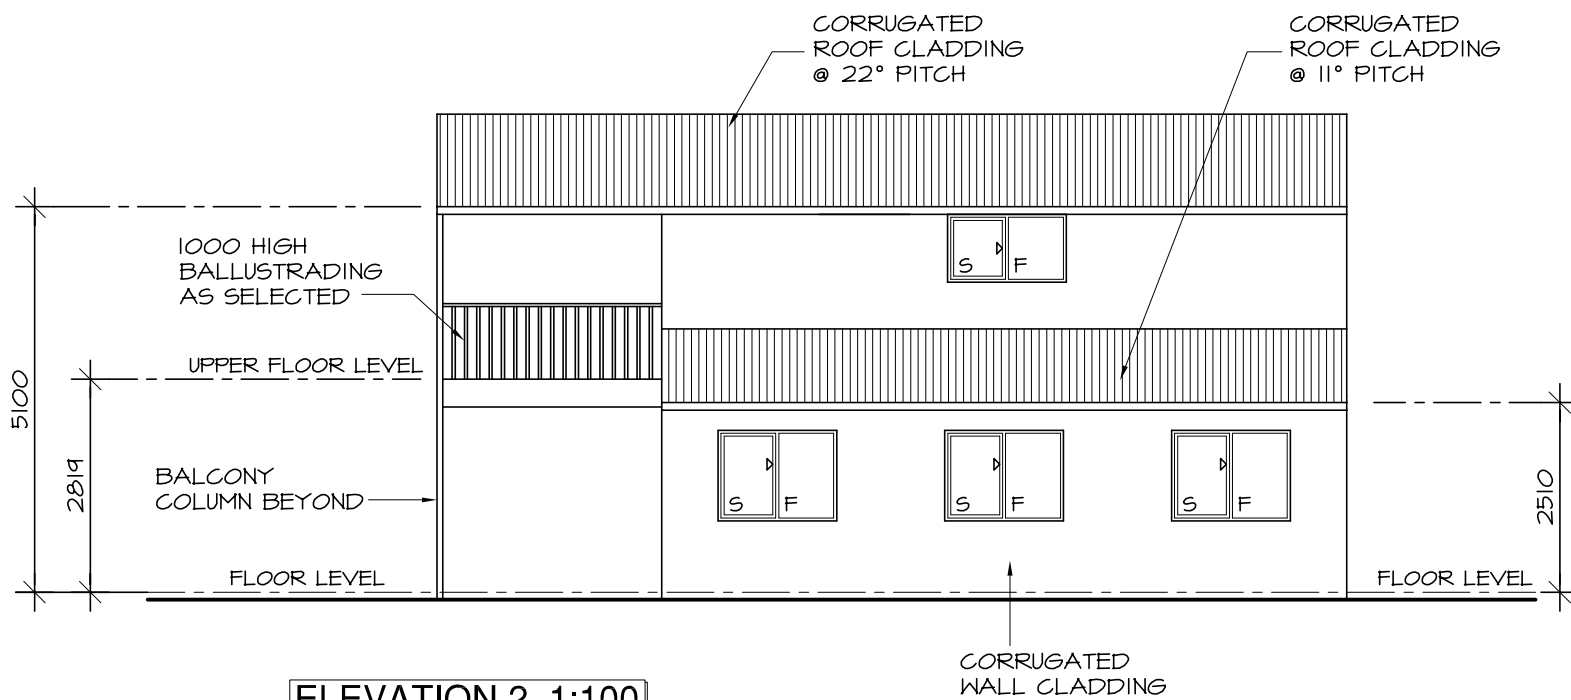

ELEVATION 2 1:100

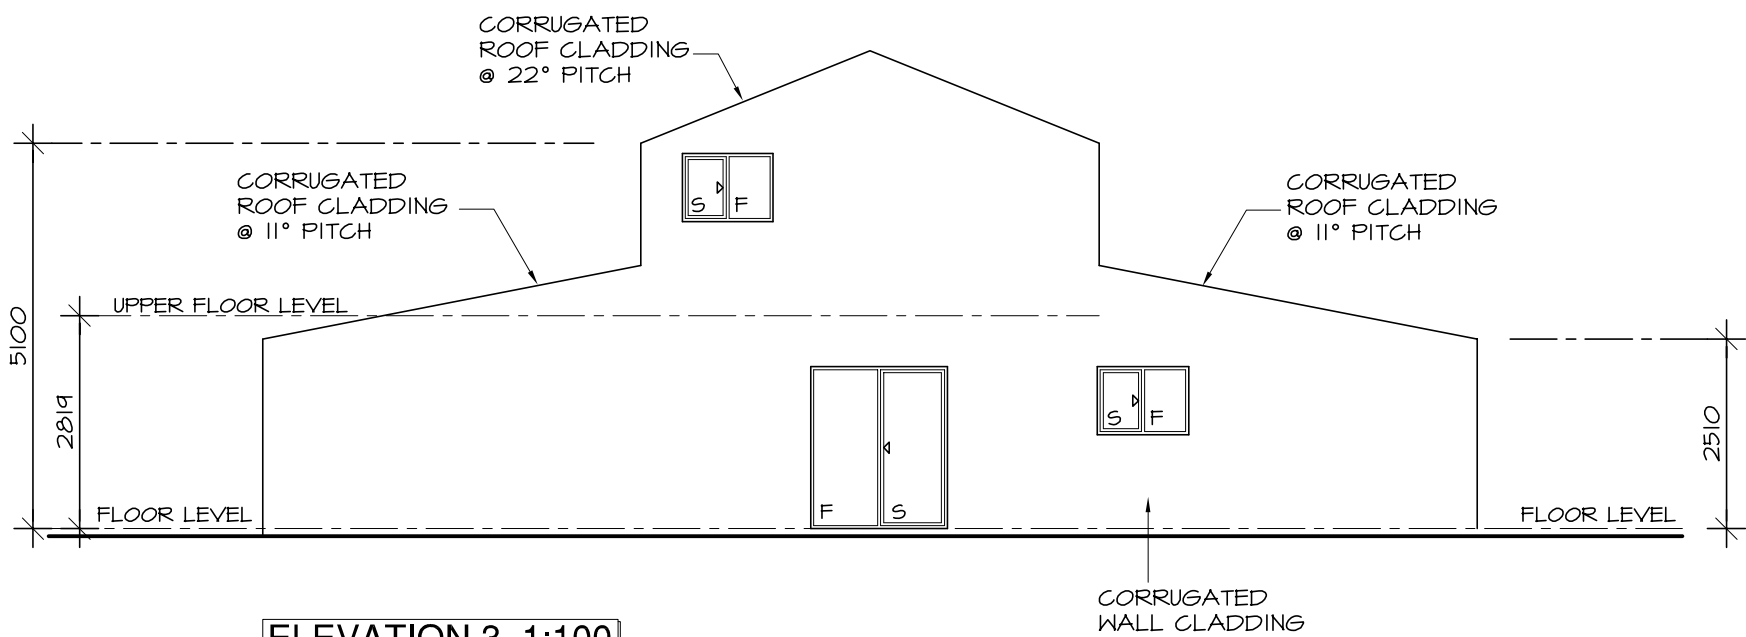

ELEVATION 3 1:100

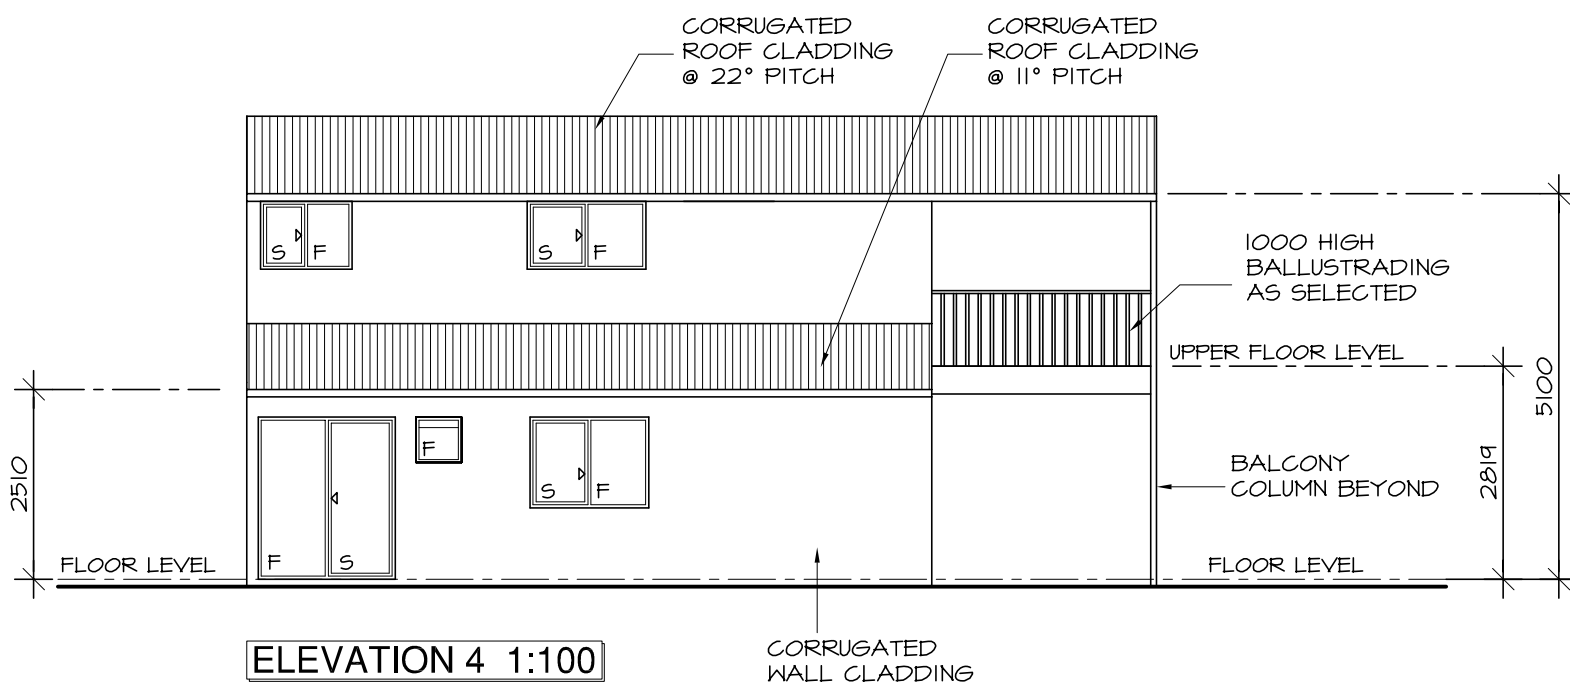

ELEVATION 4 1:100